

THIS MAP WAS NOT PREPARED OR INTENDED FOR USE AS A REAL ESTATE TITLE MAP. THE RAILWAY COMPANY DOES NOT REPRESENT OR SUGGEST THAT THE PROPERTY LINES AND RIGHT-OF-WAY LINES SHOWN ON THE MAP ARE ACCURATE, OR THAT ANY OTHER INFORMATION ON THE MAP IS CORRECT. THE COMPANY DOES NOT REPRESENT THAT IT HAS CHECKED THIS MAP FOR ACCURACY.

RIGHT-OF-WAY AND TRACK MAP

CINCINNATI SOUTHERN RAILWAY

THE CINCINNATI, NEW ORLEANS & TEXAS PACIFIC RY. CO.



TRACK NUMBERS REFER TO I.C.C. LIST NUMBERS

Operated by

STATION 8329+33 TO STATION 8434+93

Office of Special Engineer

STATIONING REFERS TO I.C.C. INVENTORY CHAINAGE-1918

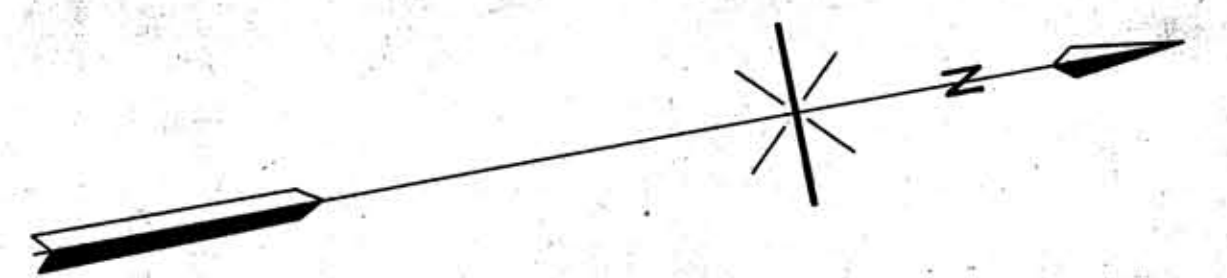 

St I
ITEM # 4A
4.5 Hours